
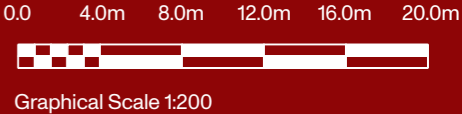


UNIT 1

Lower Ground Floor

	sq ft	sq m
LG	1,625	151
G	3,692	343
1st	3,326	309
Total	8,643	803

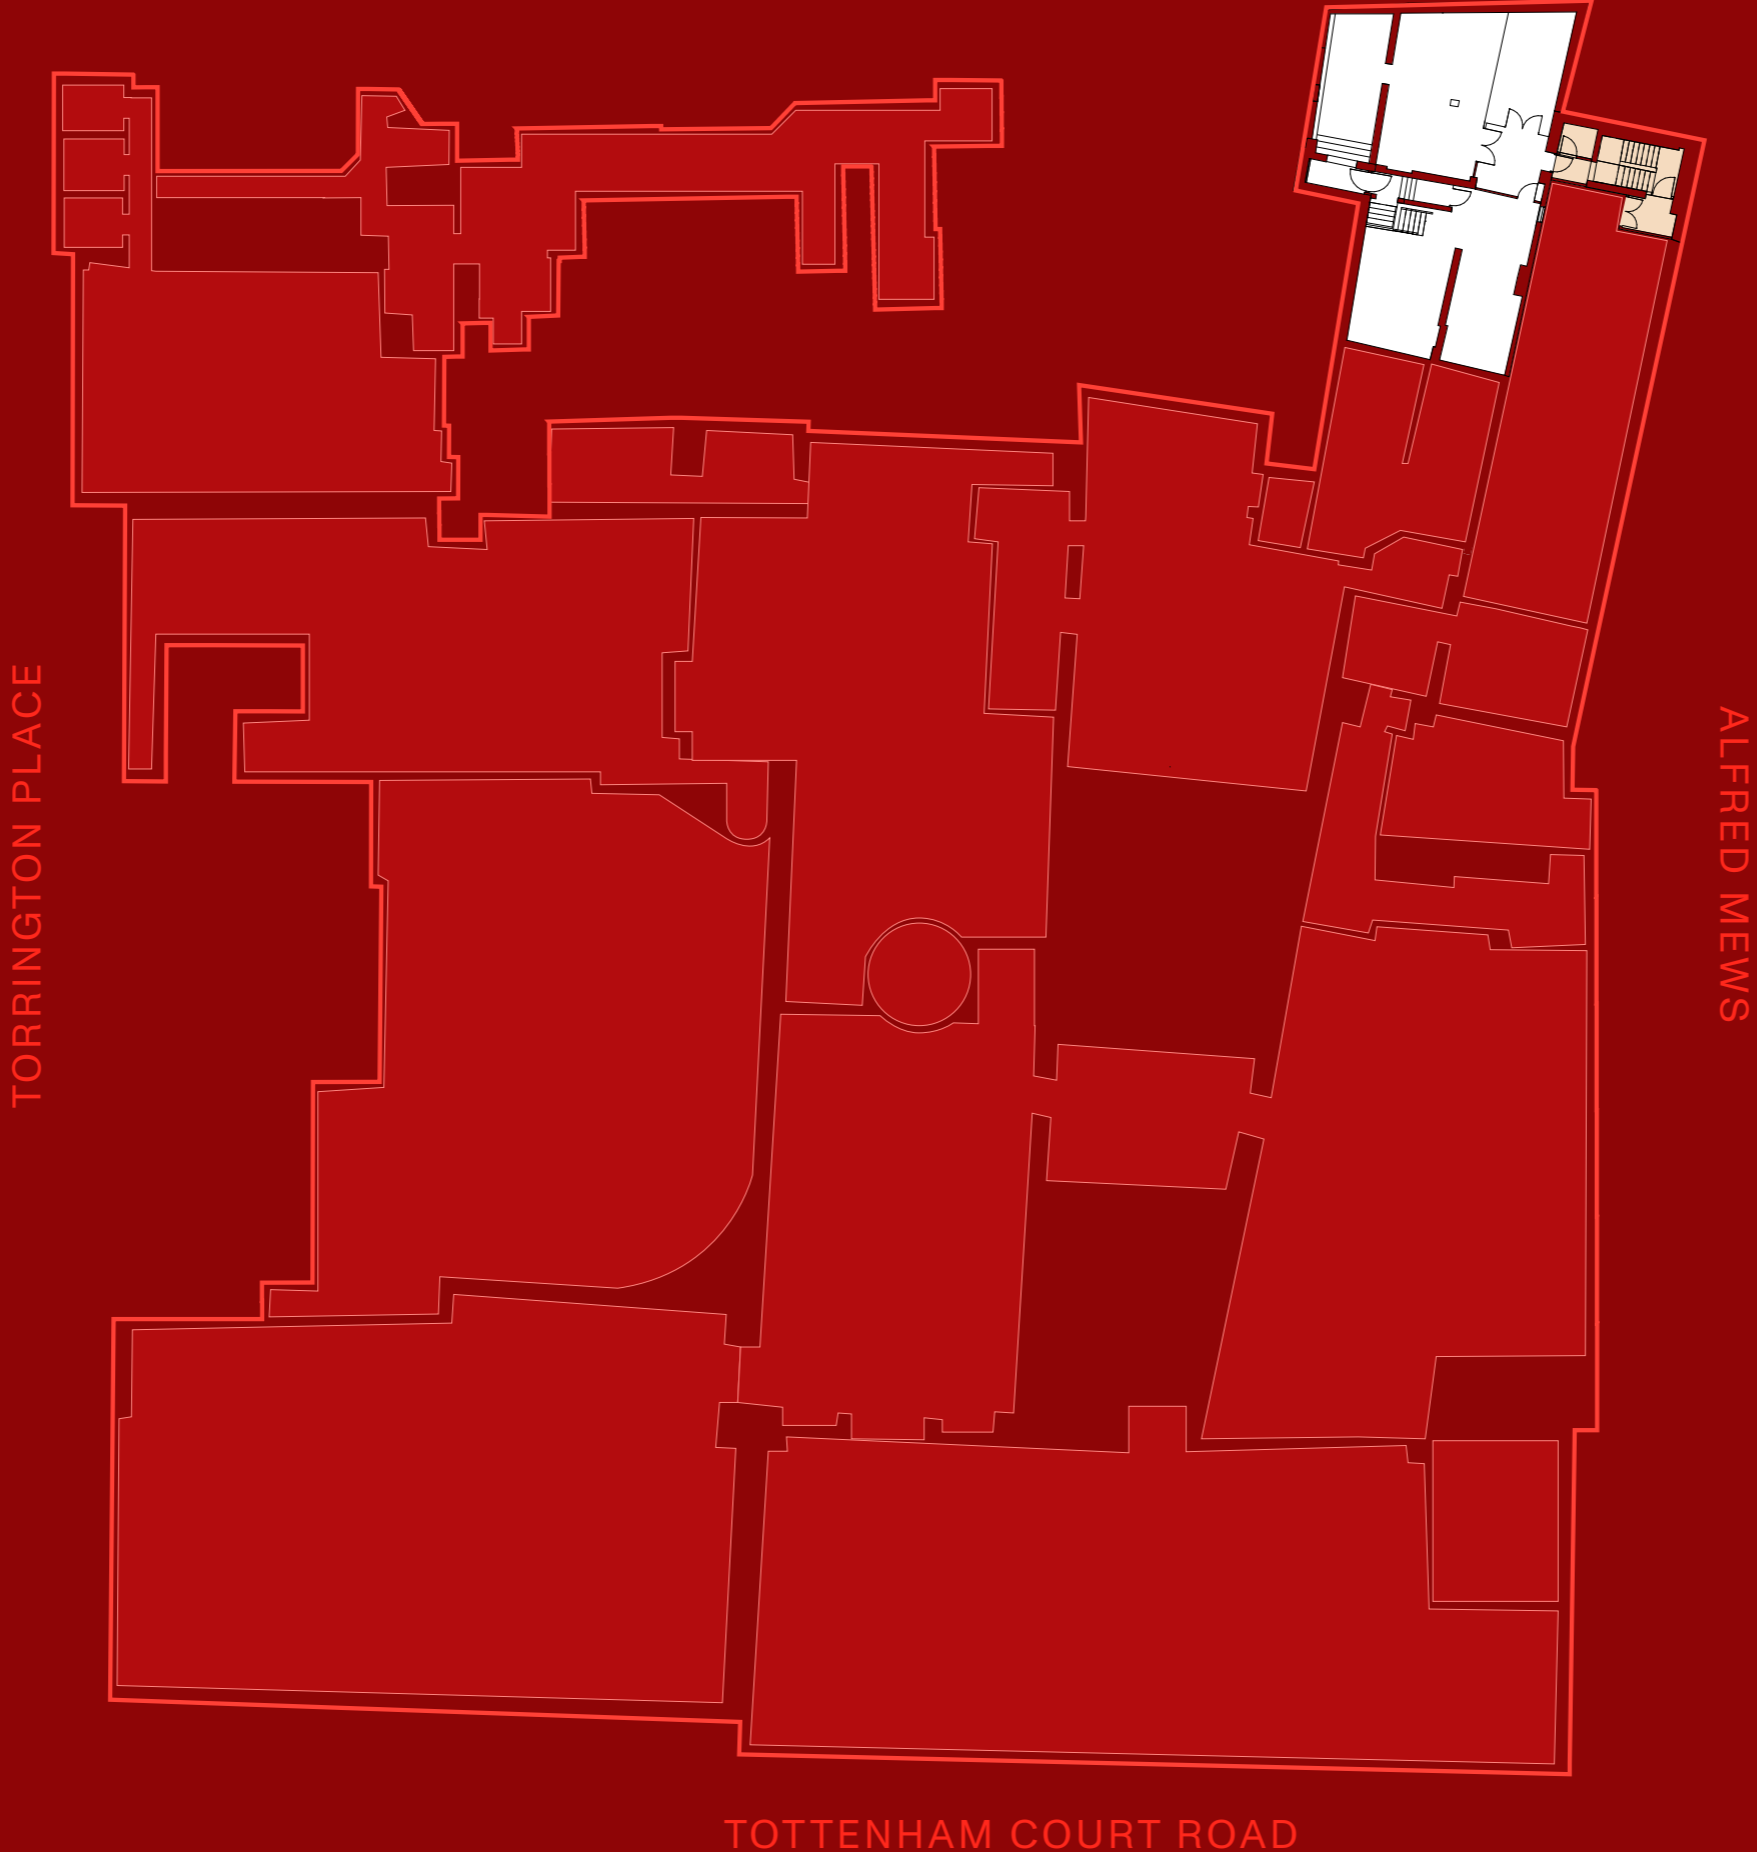

UNIT 1

Ground Floor

	sq ft	sq m
LG	1,625	151
G	3,692	343
1st	3,326	309
Total	8,643	803

TORRINGTON PLACE



Private self-contained entrance

ALFRED MEWS



NORTH

TOTTENHAM COURT ROAD

0.0 4.0m 8.0m 12.0m 16.0m 20.0m



Graphical Scale 1:200

UNIT 1

1st Floor

	sq ft	sq m
LG	1,625	151
G	3,692	343
1st	3,326	309
Total	8,643	803



TORRINGTON PLACE

ALFRED MEWS

TOTTENHAM COURT ROAD



NORTH

0.0 4.0m 8.0m 12.0m 16.0m 20.0m



Graphical Scale 1:200

UNIT 1 SELF-CONTAINED

LG to 1st Floor

	sq ft	sq m
LG	1,625	151
G	3,692	343
1st	3,326	309
Total	8,643	803

