
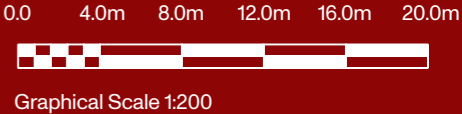


UNIT 2

Lower Ground Floor

	sq ft	sq m
LG	3,907	363
G	1,421	132
Total	5,328	495

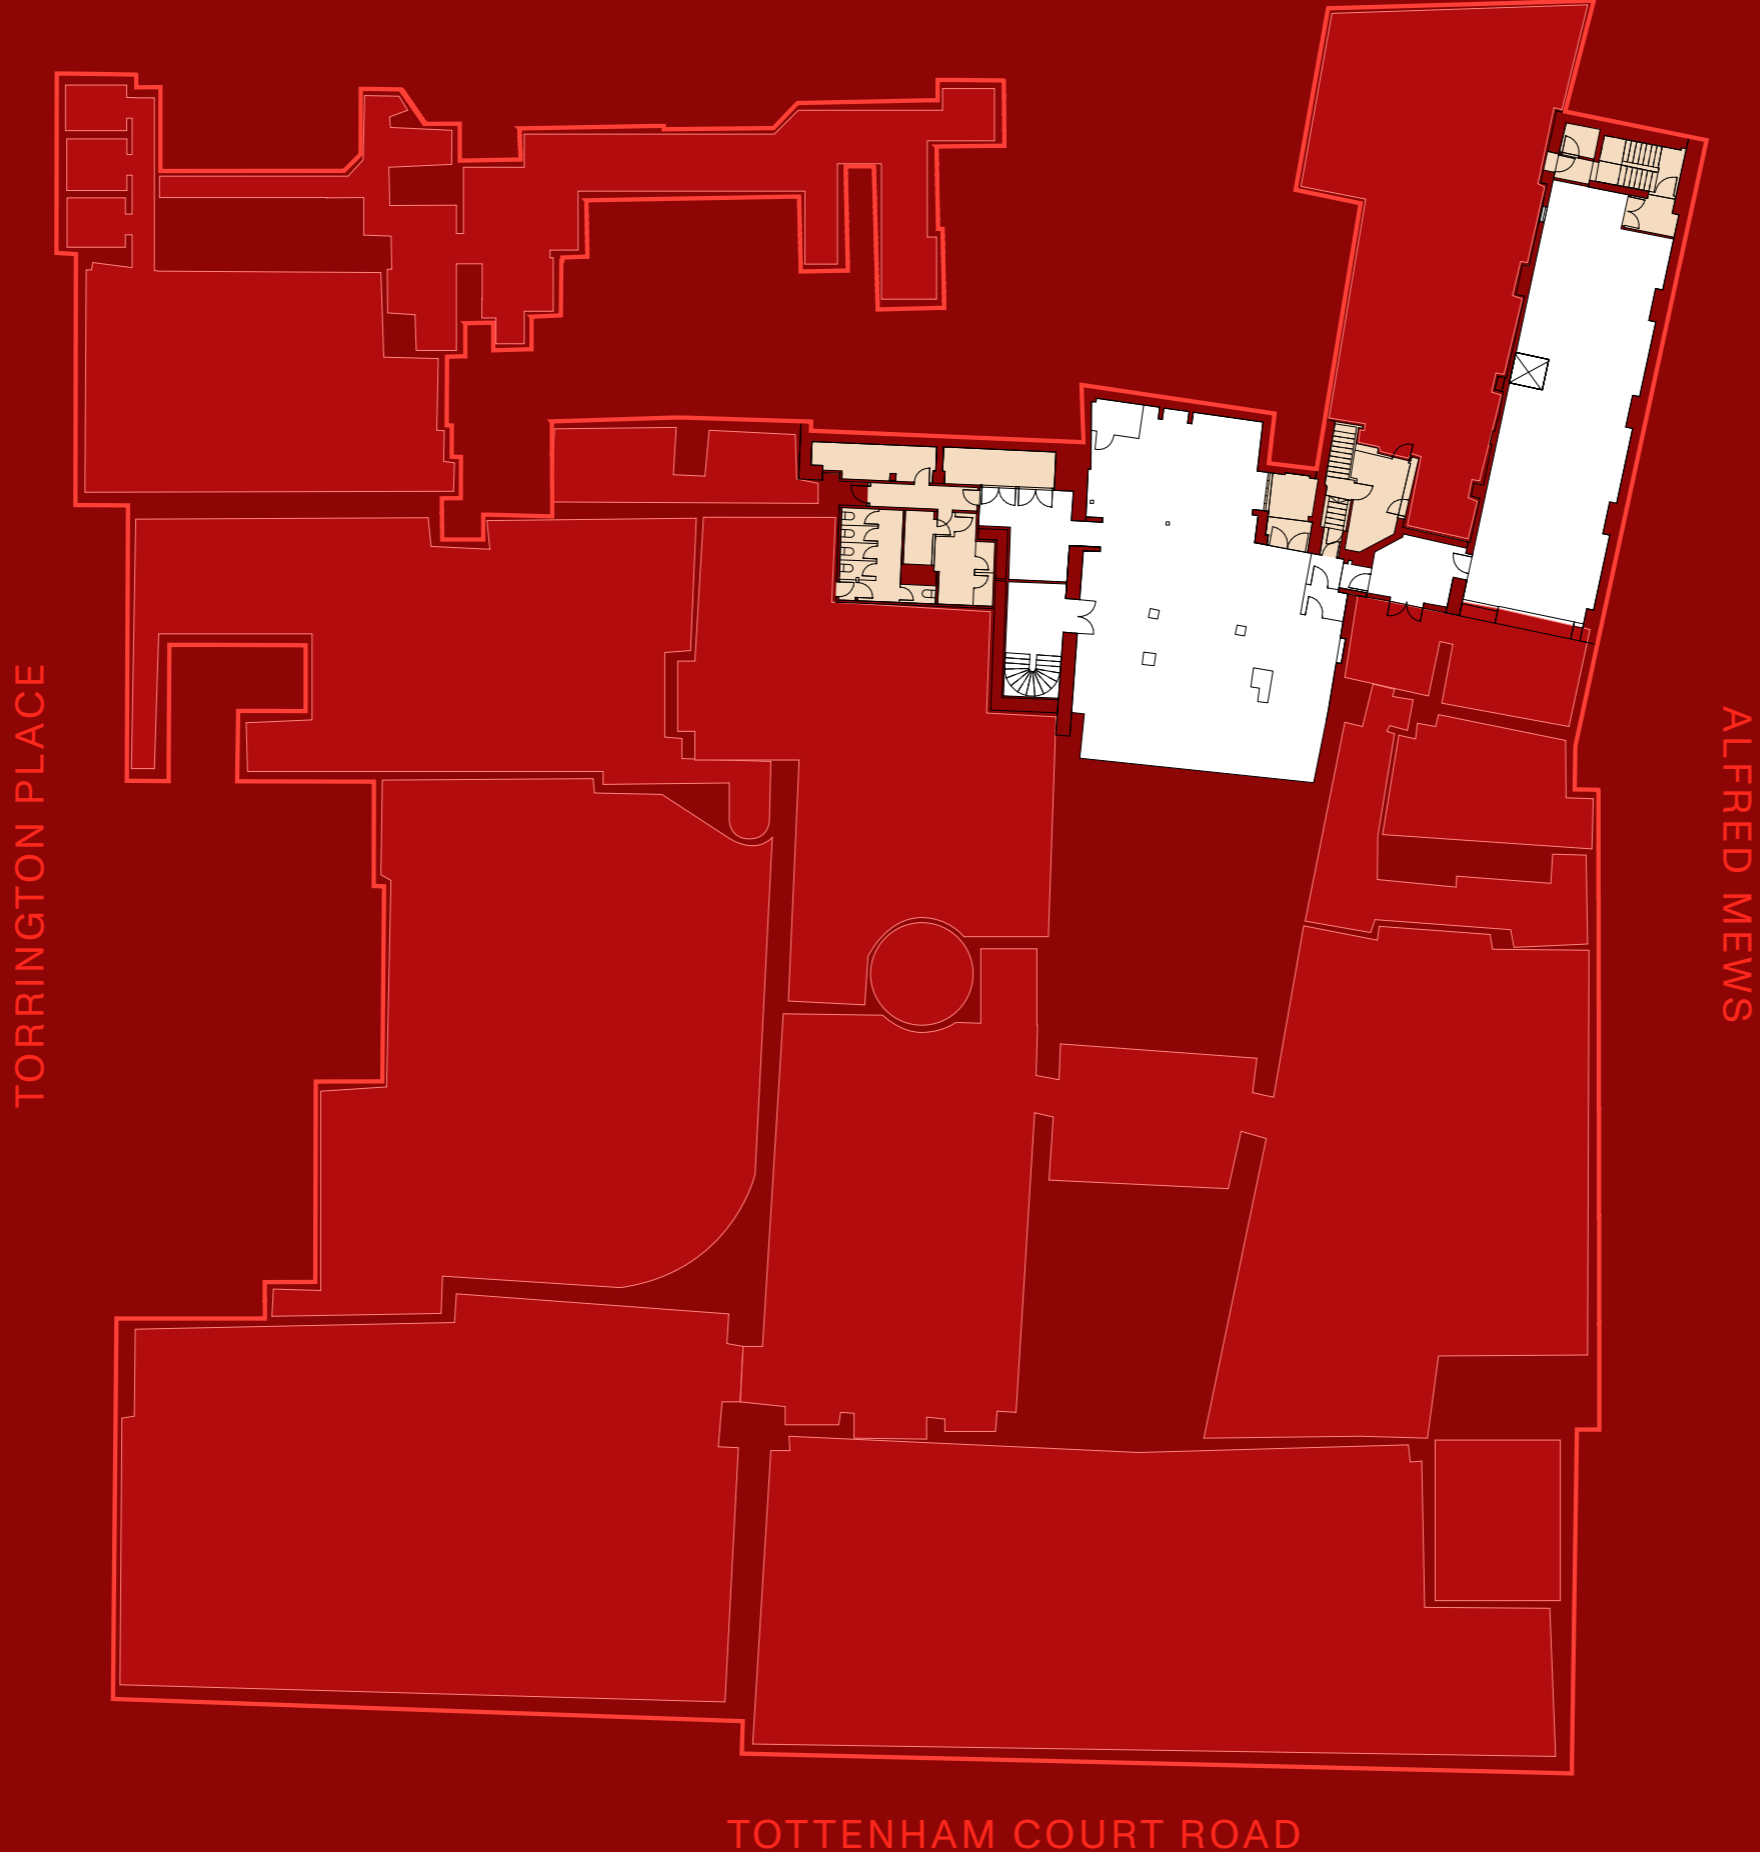

UNIT 2

Ground Floor

	sq ft	sq m
LG	3,907	363
G	1,421	132
Total	5,328	495

Access from Reception 2 ▶

TORRINGTON PLACE

ALFRED MEWS

TOTTENHAM COURT ROAD



NORTH

0.0 4.0m 8.0m 12.0m 16.0m 20.0m



Graphical Scale 1:200

UNIT 2 SELF-CONTAINED

LG to G Floor

	sq ft	sq m
LG	3,907	363
G	1,421	132
Total	5,328	495

